
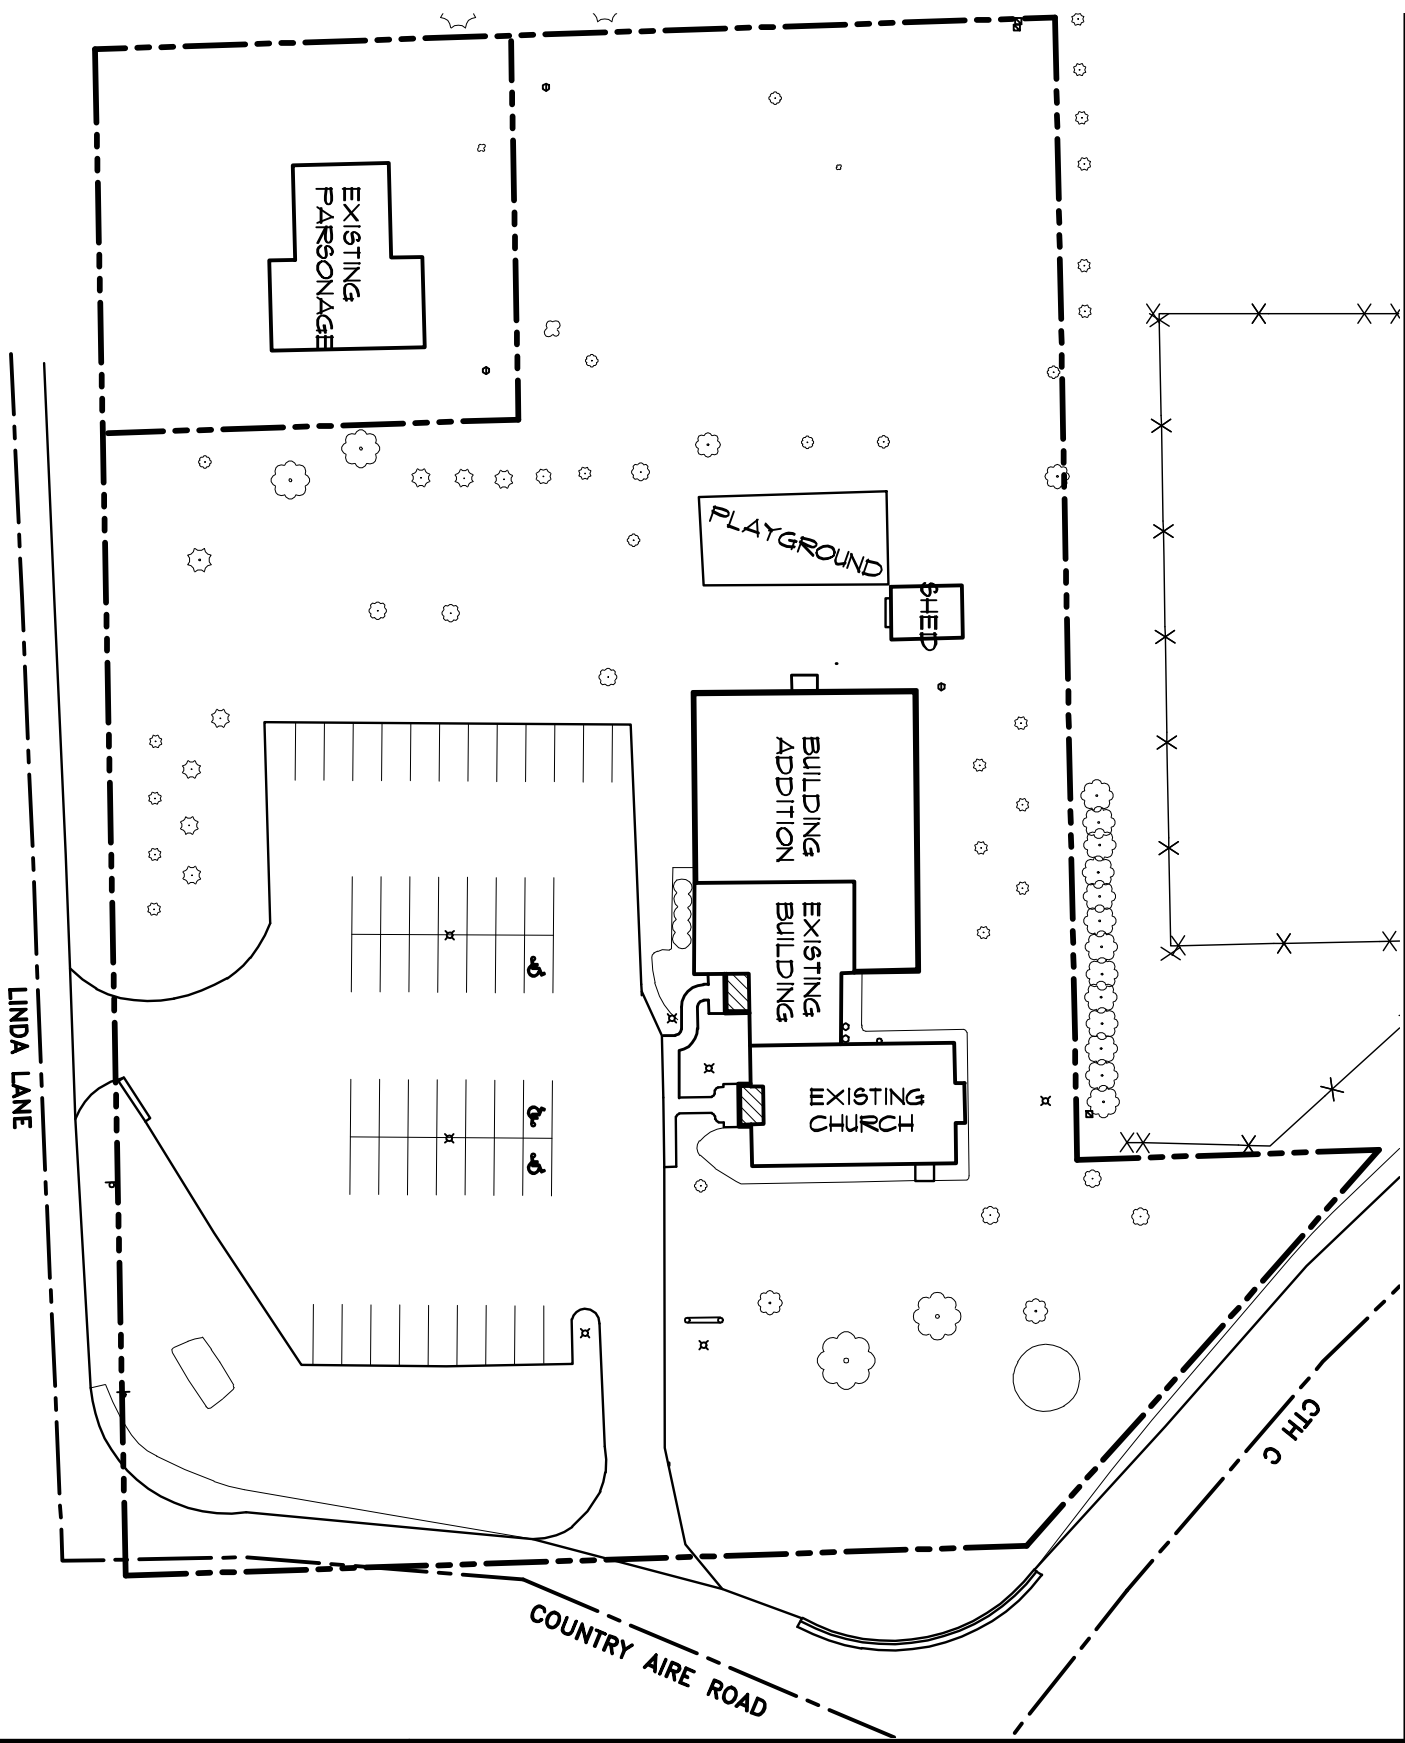


SITE PLAN
SCALE: 1" = 60'

 

0403
THOMAS DESIGN
ARCHITECT
FOND DU LAC WI
920-922-7131

FELLOWSHIP ADDITION
GOOD SHEPHERD CHURCH
PLYMOUTH, WISCONSIN

AUG 14, 2007